


myEasytek
 412 E Garwood Dr
 Mount Prospect, IL 60056
 (847)387-8103

- Total 8 Boxes in Great Room Built-Ins.
- LOW, CENTER ON SPACE:
- 1 - 4 Gang Box, contains wiring to AV Distribution Enclosure. 6 - RG6, 3 - Cat6, 1 - 16/4 Speaker Cable.
 - 1 - 1 Gang Box for Great Room speaker wiring, can be brush plate
 - 1 - 2 Gang Box for Chaise up to high box.
- HIGH, CENTER ON SPACE:
- 1 - 2 Gang box for Chaise for lower box. Will contain HDMI, Cat6, Optical Toslink.
- AT BOOKSHELF SPEAKER LOCATIONS: (3)
- 1 - Gang, or boxless, speaker cable for connection to speakers. 1 - 16/2 Each
- AT SUBWOOFER LOCATION:
- 1 - Gang Box, 1 - RG6

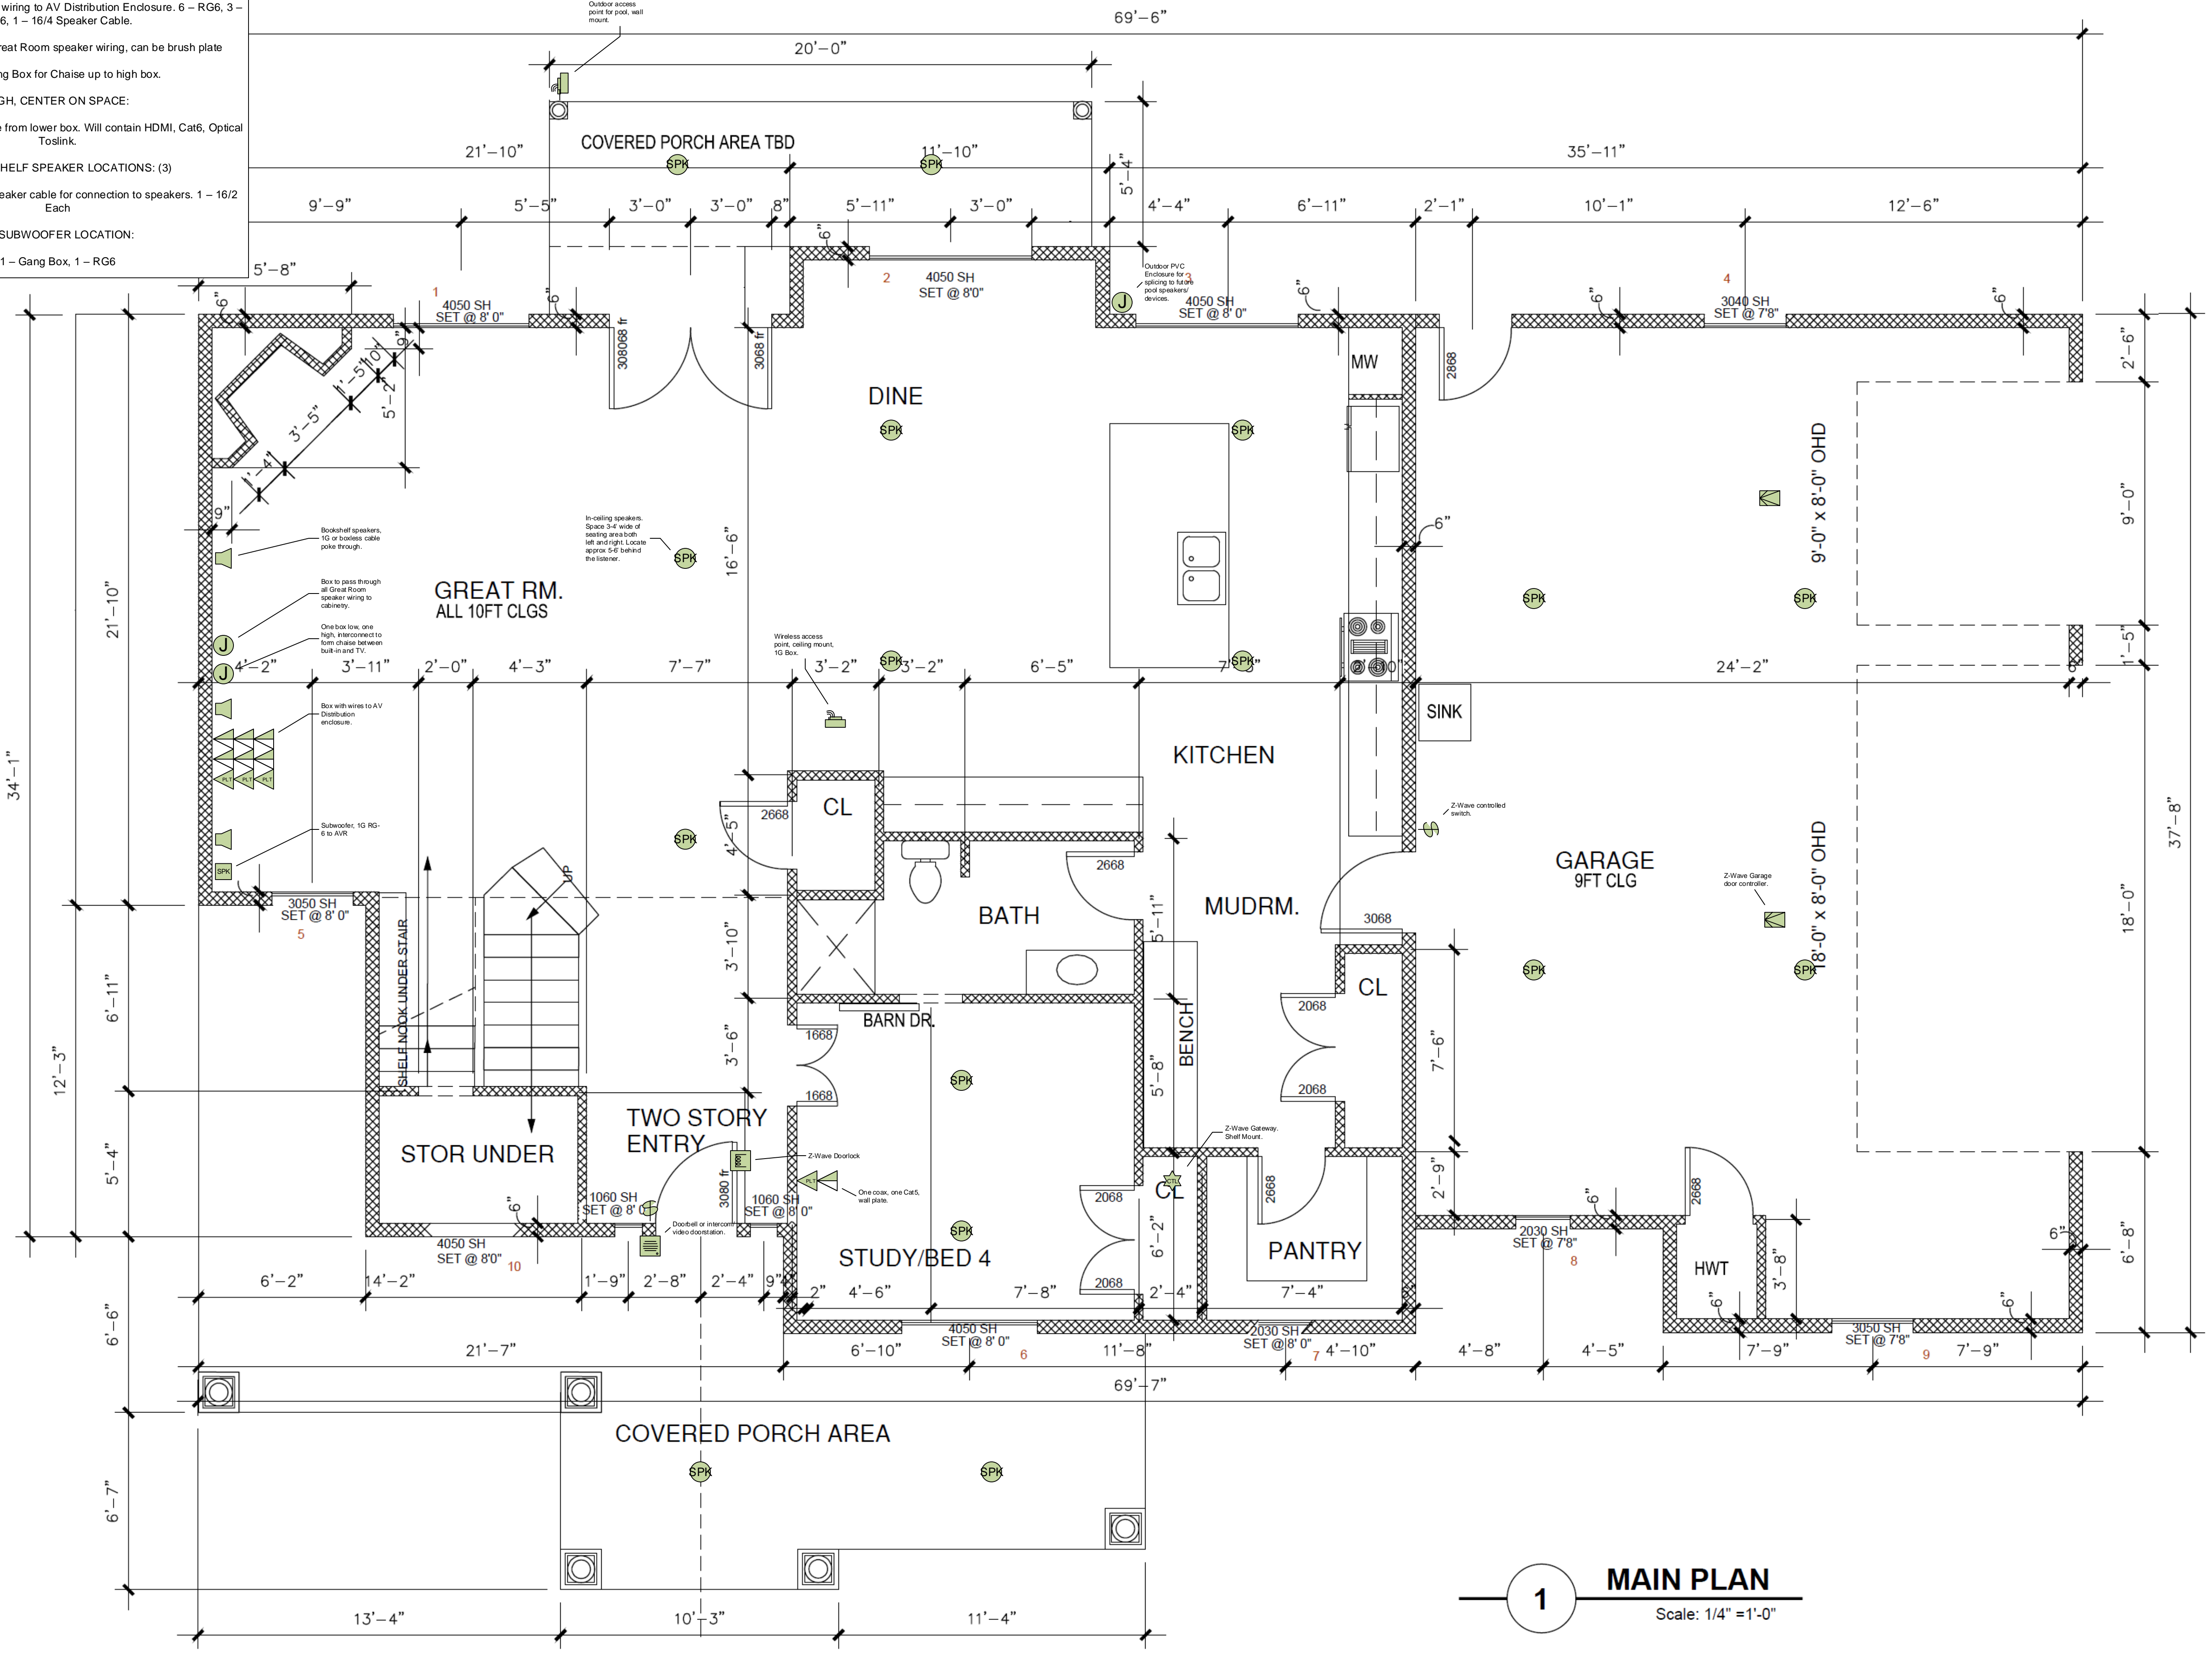


1 MAIN PLAN
 Scale: 1/4" = 1'-0"

Scale: 1/4" = 1'-0"

Created 11/29/2019
 Modified 12/19/2019
 Printed 12/19/2019

Custom Layouts

First Floor Plan

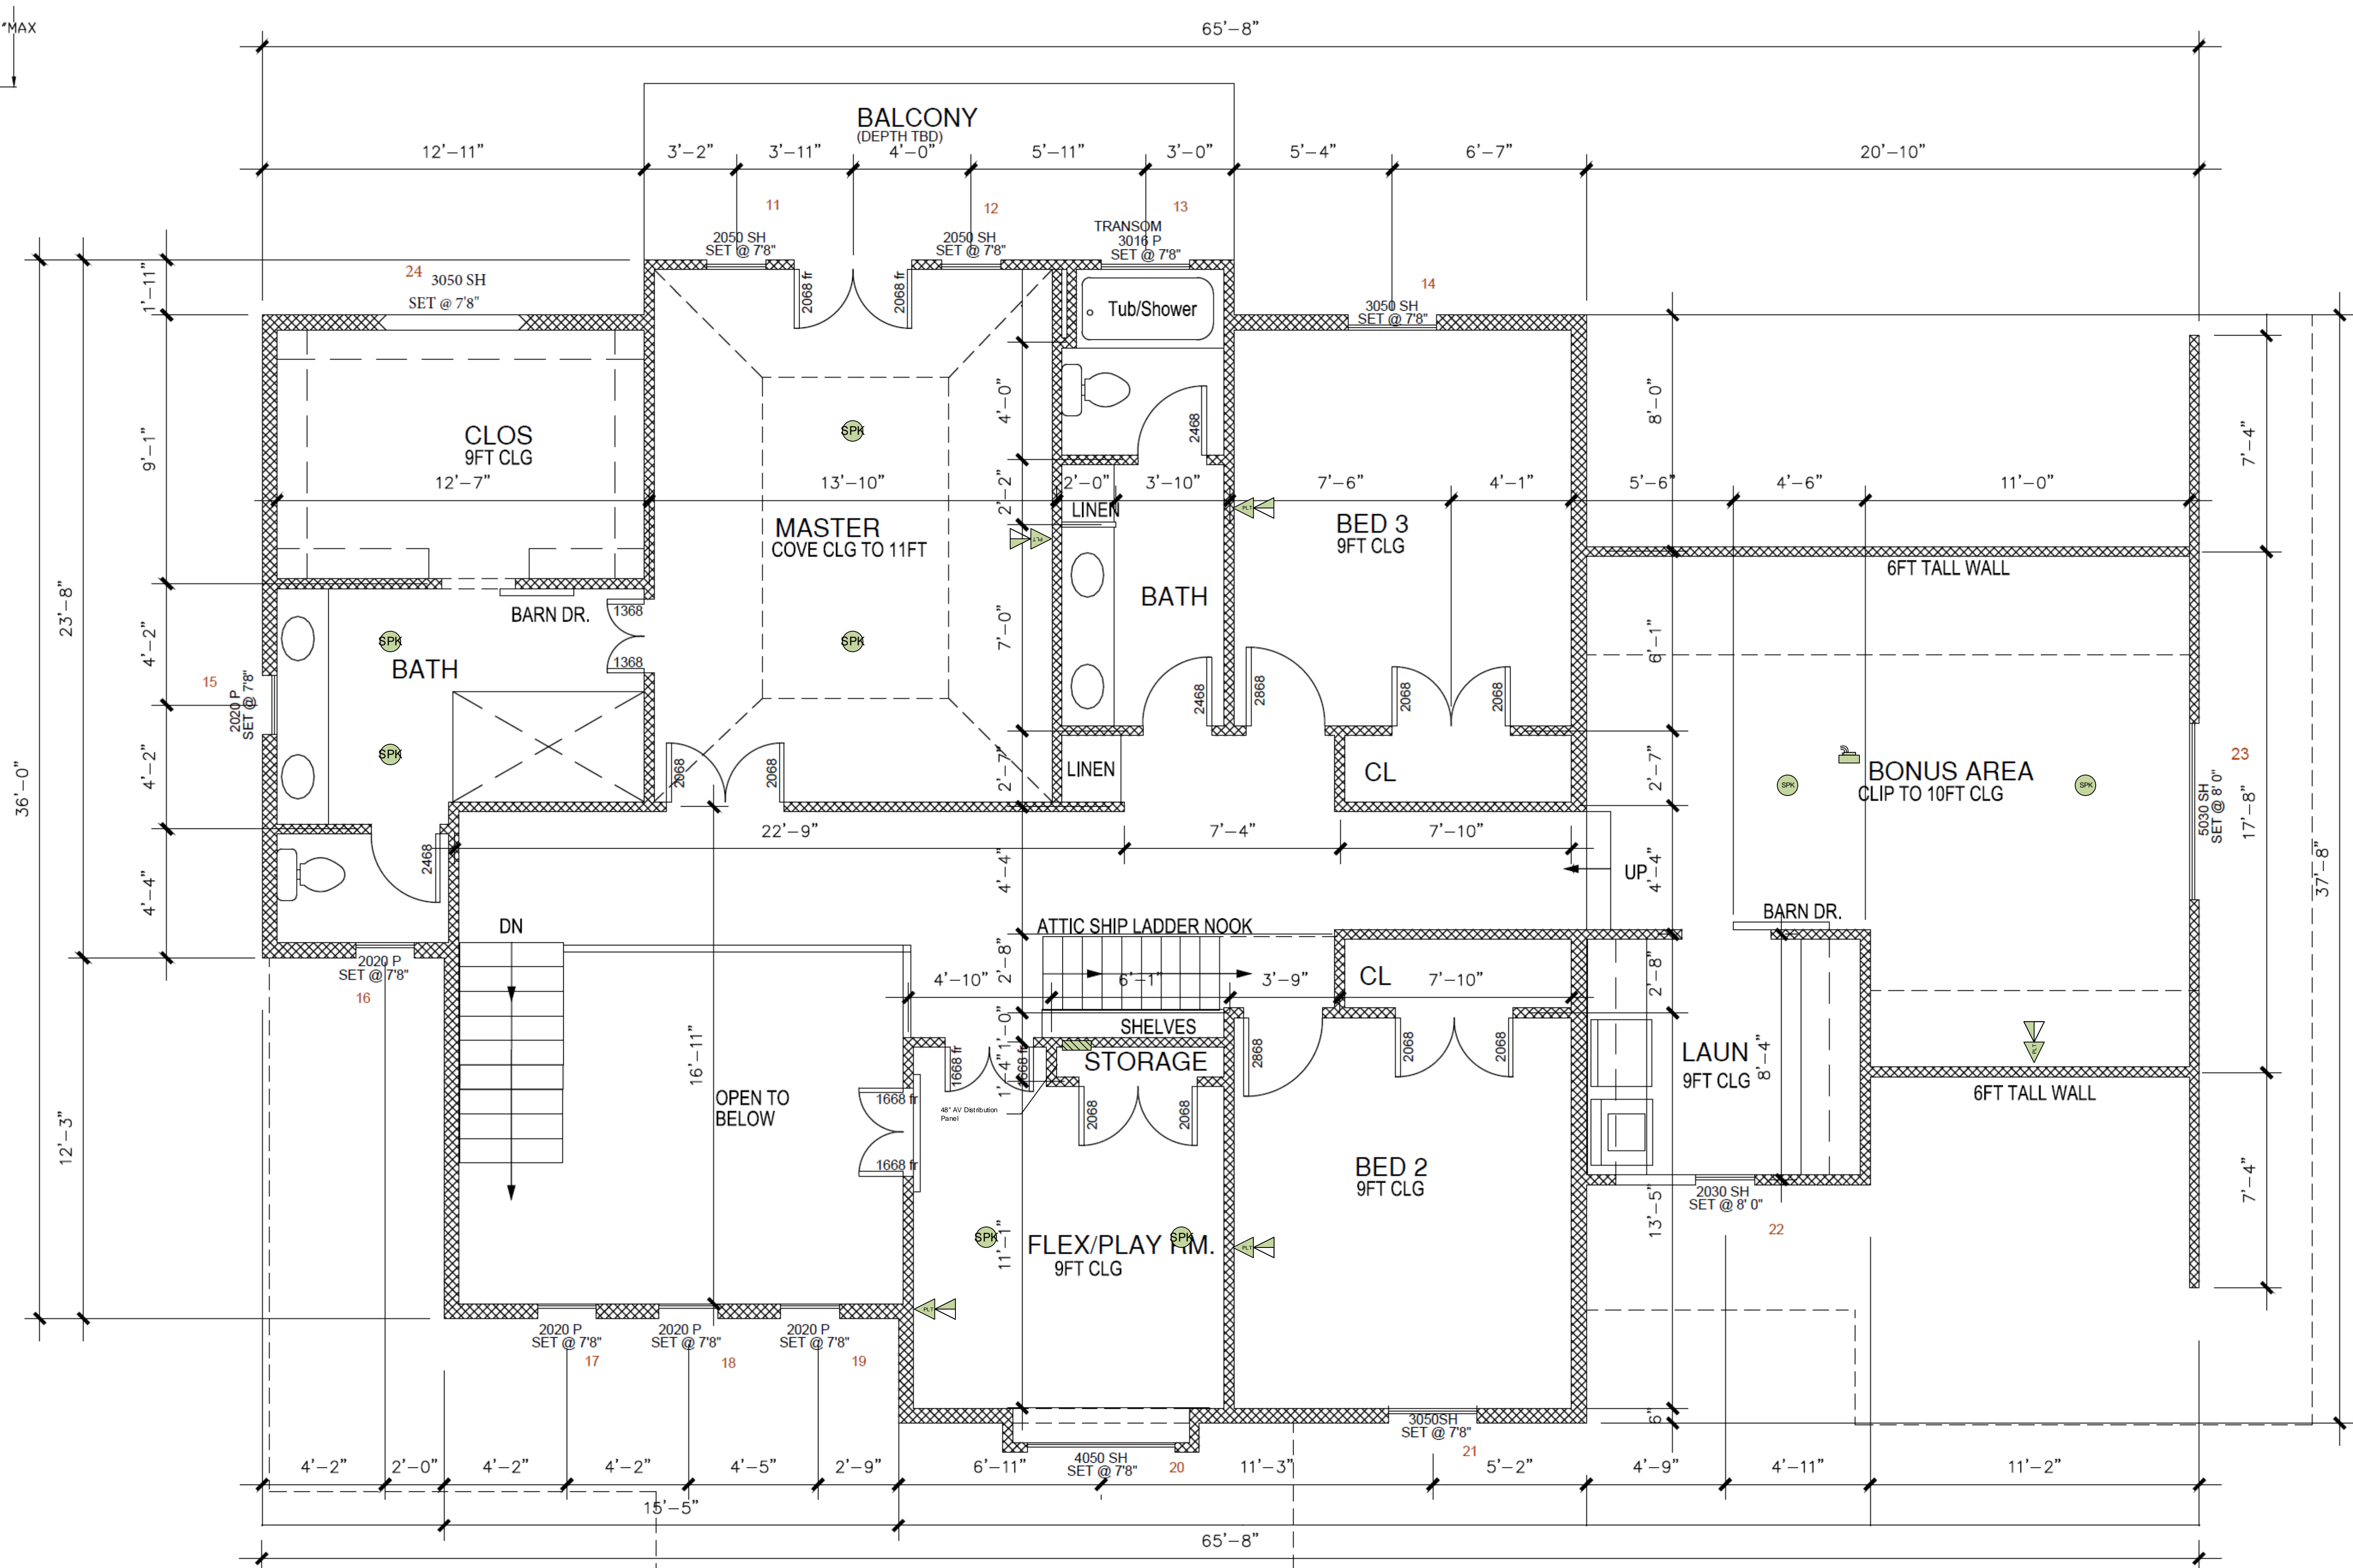

2 UPPER PLAN

Scale: 1/4" = 1'-0"
Created 11/29/2019
Modified 12/19/2019
Printed 12/19/2019

Custom Layouts
Second Floor Plan